

PROJECT

Commercial  
Building

CLIENT

Mr. Mike Lee

NOTES

TITLE

Cover Sheet

DRAWN


Georgi Georgiev

SHEET

A1

A0



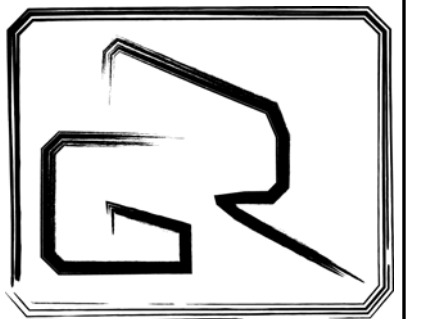

PROJECT

Commercial  
Building

CLIENT

Mr. Mike Lee

NOTES

TITLE

Plans


DRAWN

Georgi Georgiev

SHEET


A1

A100

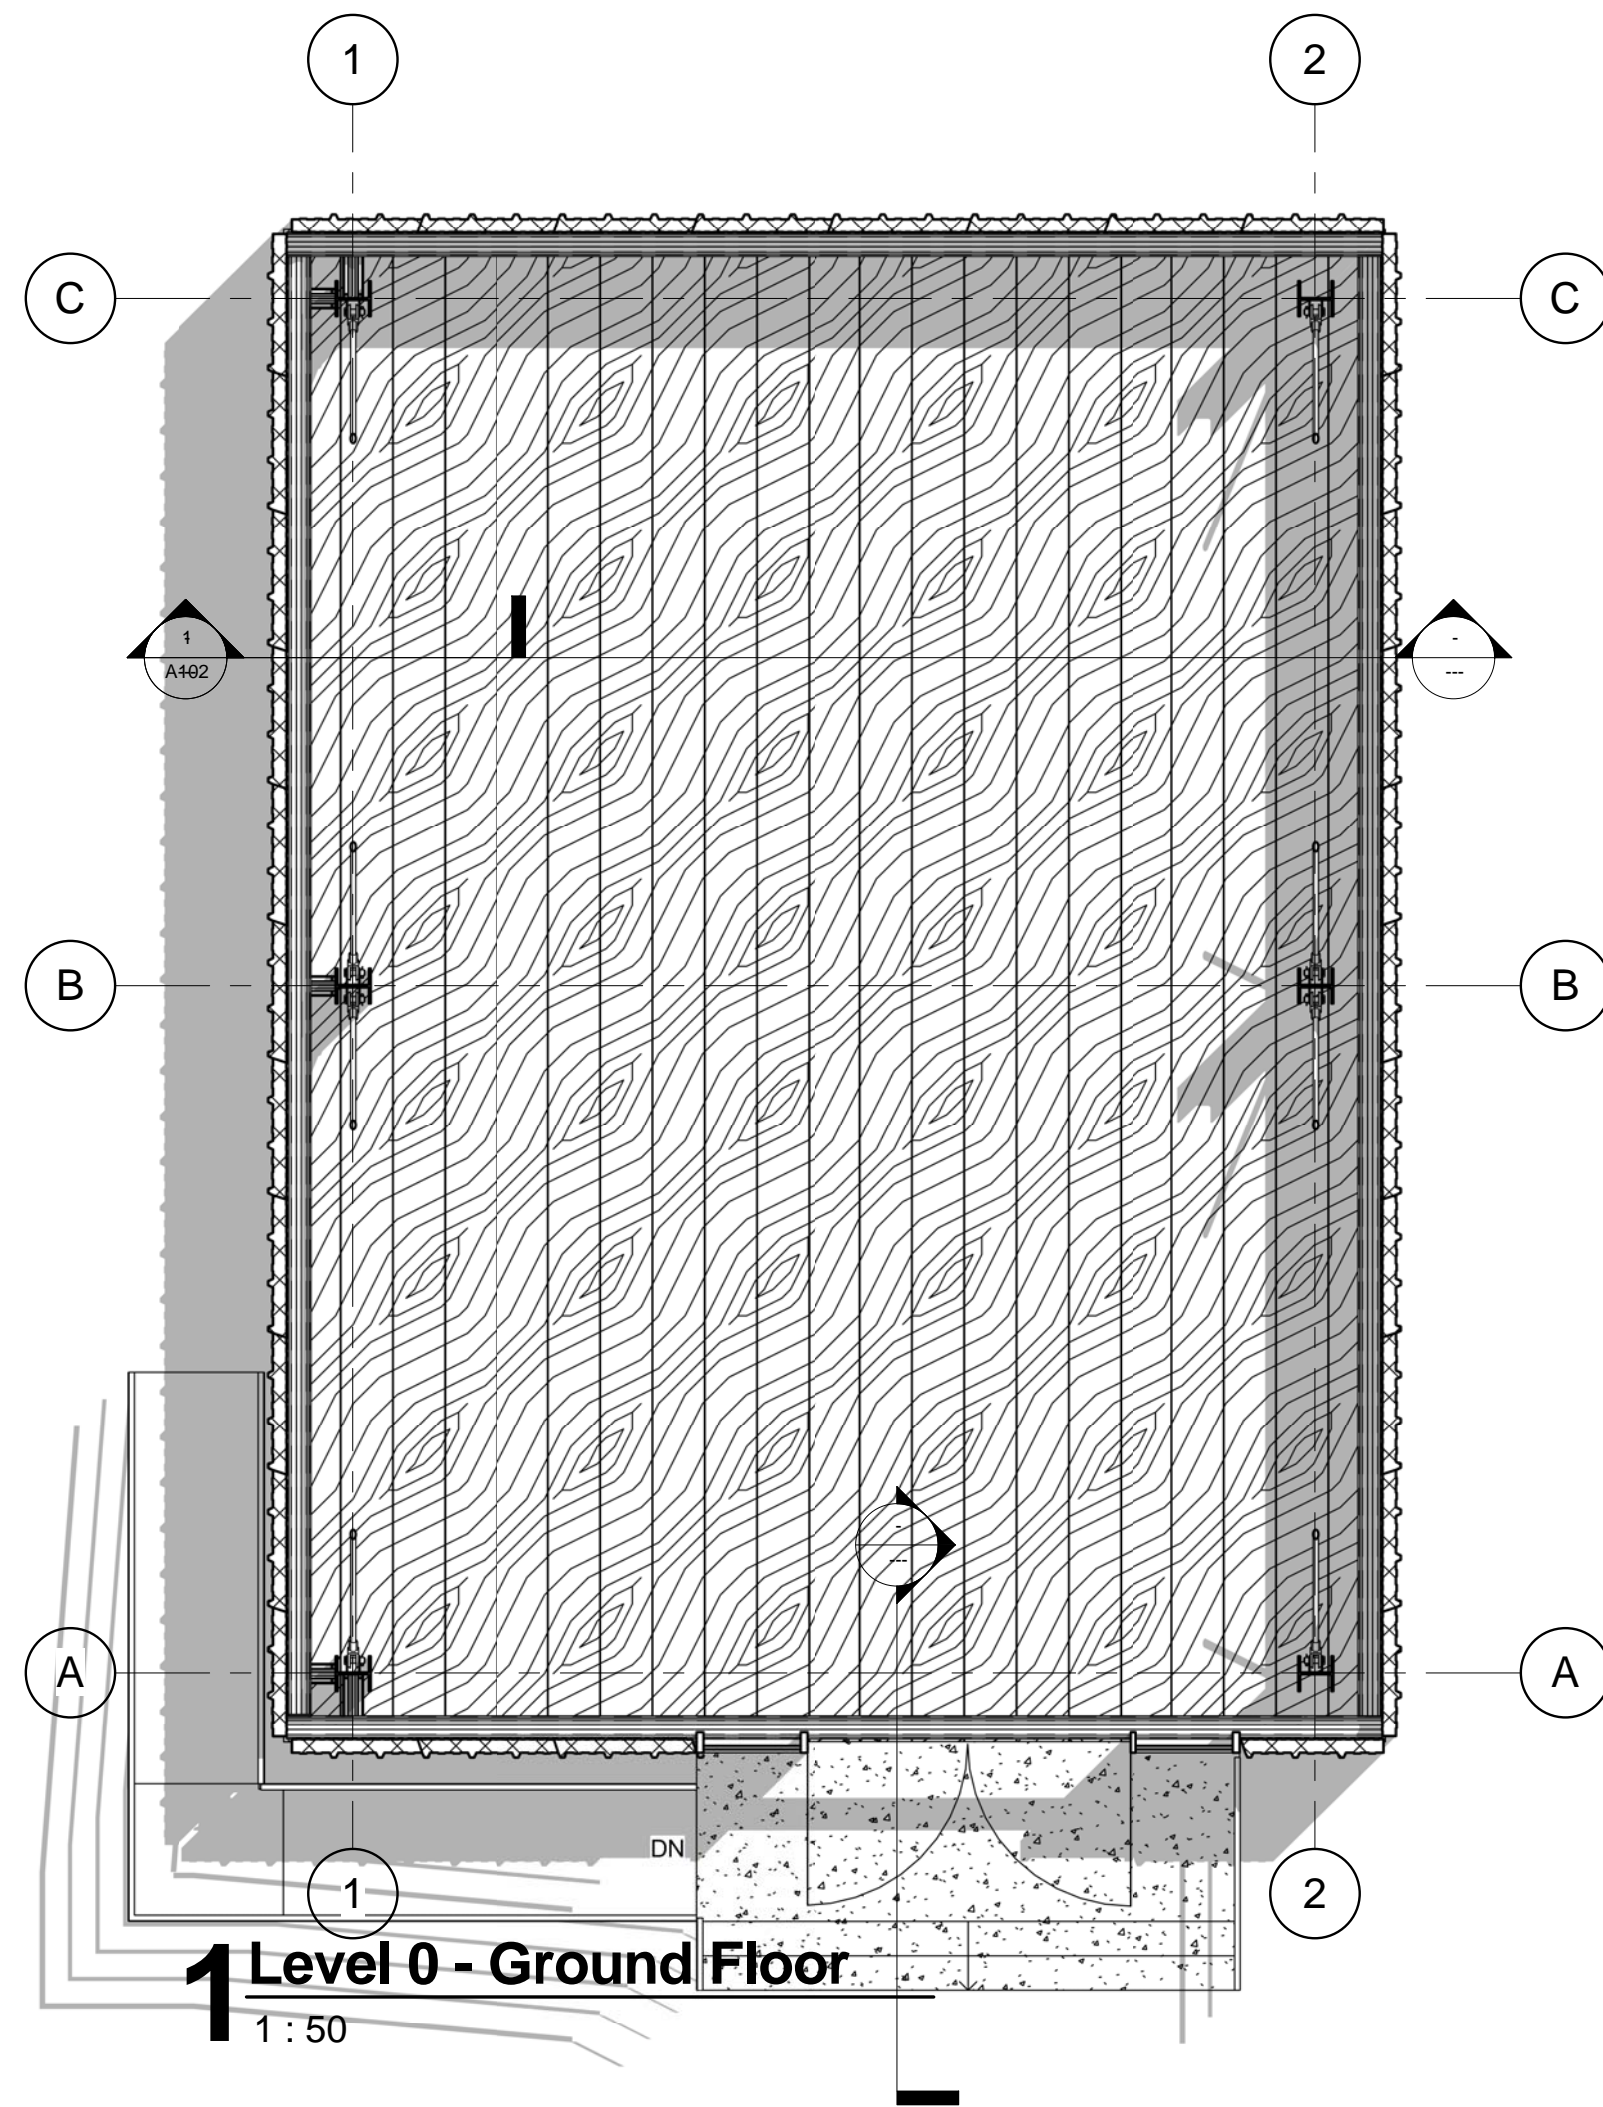


**1 Level 0 - Ground Floor**

1:50

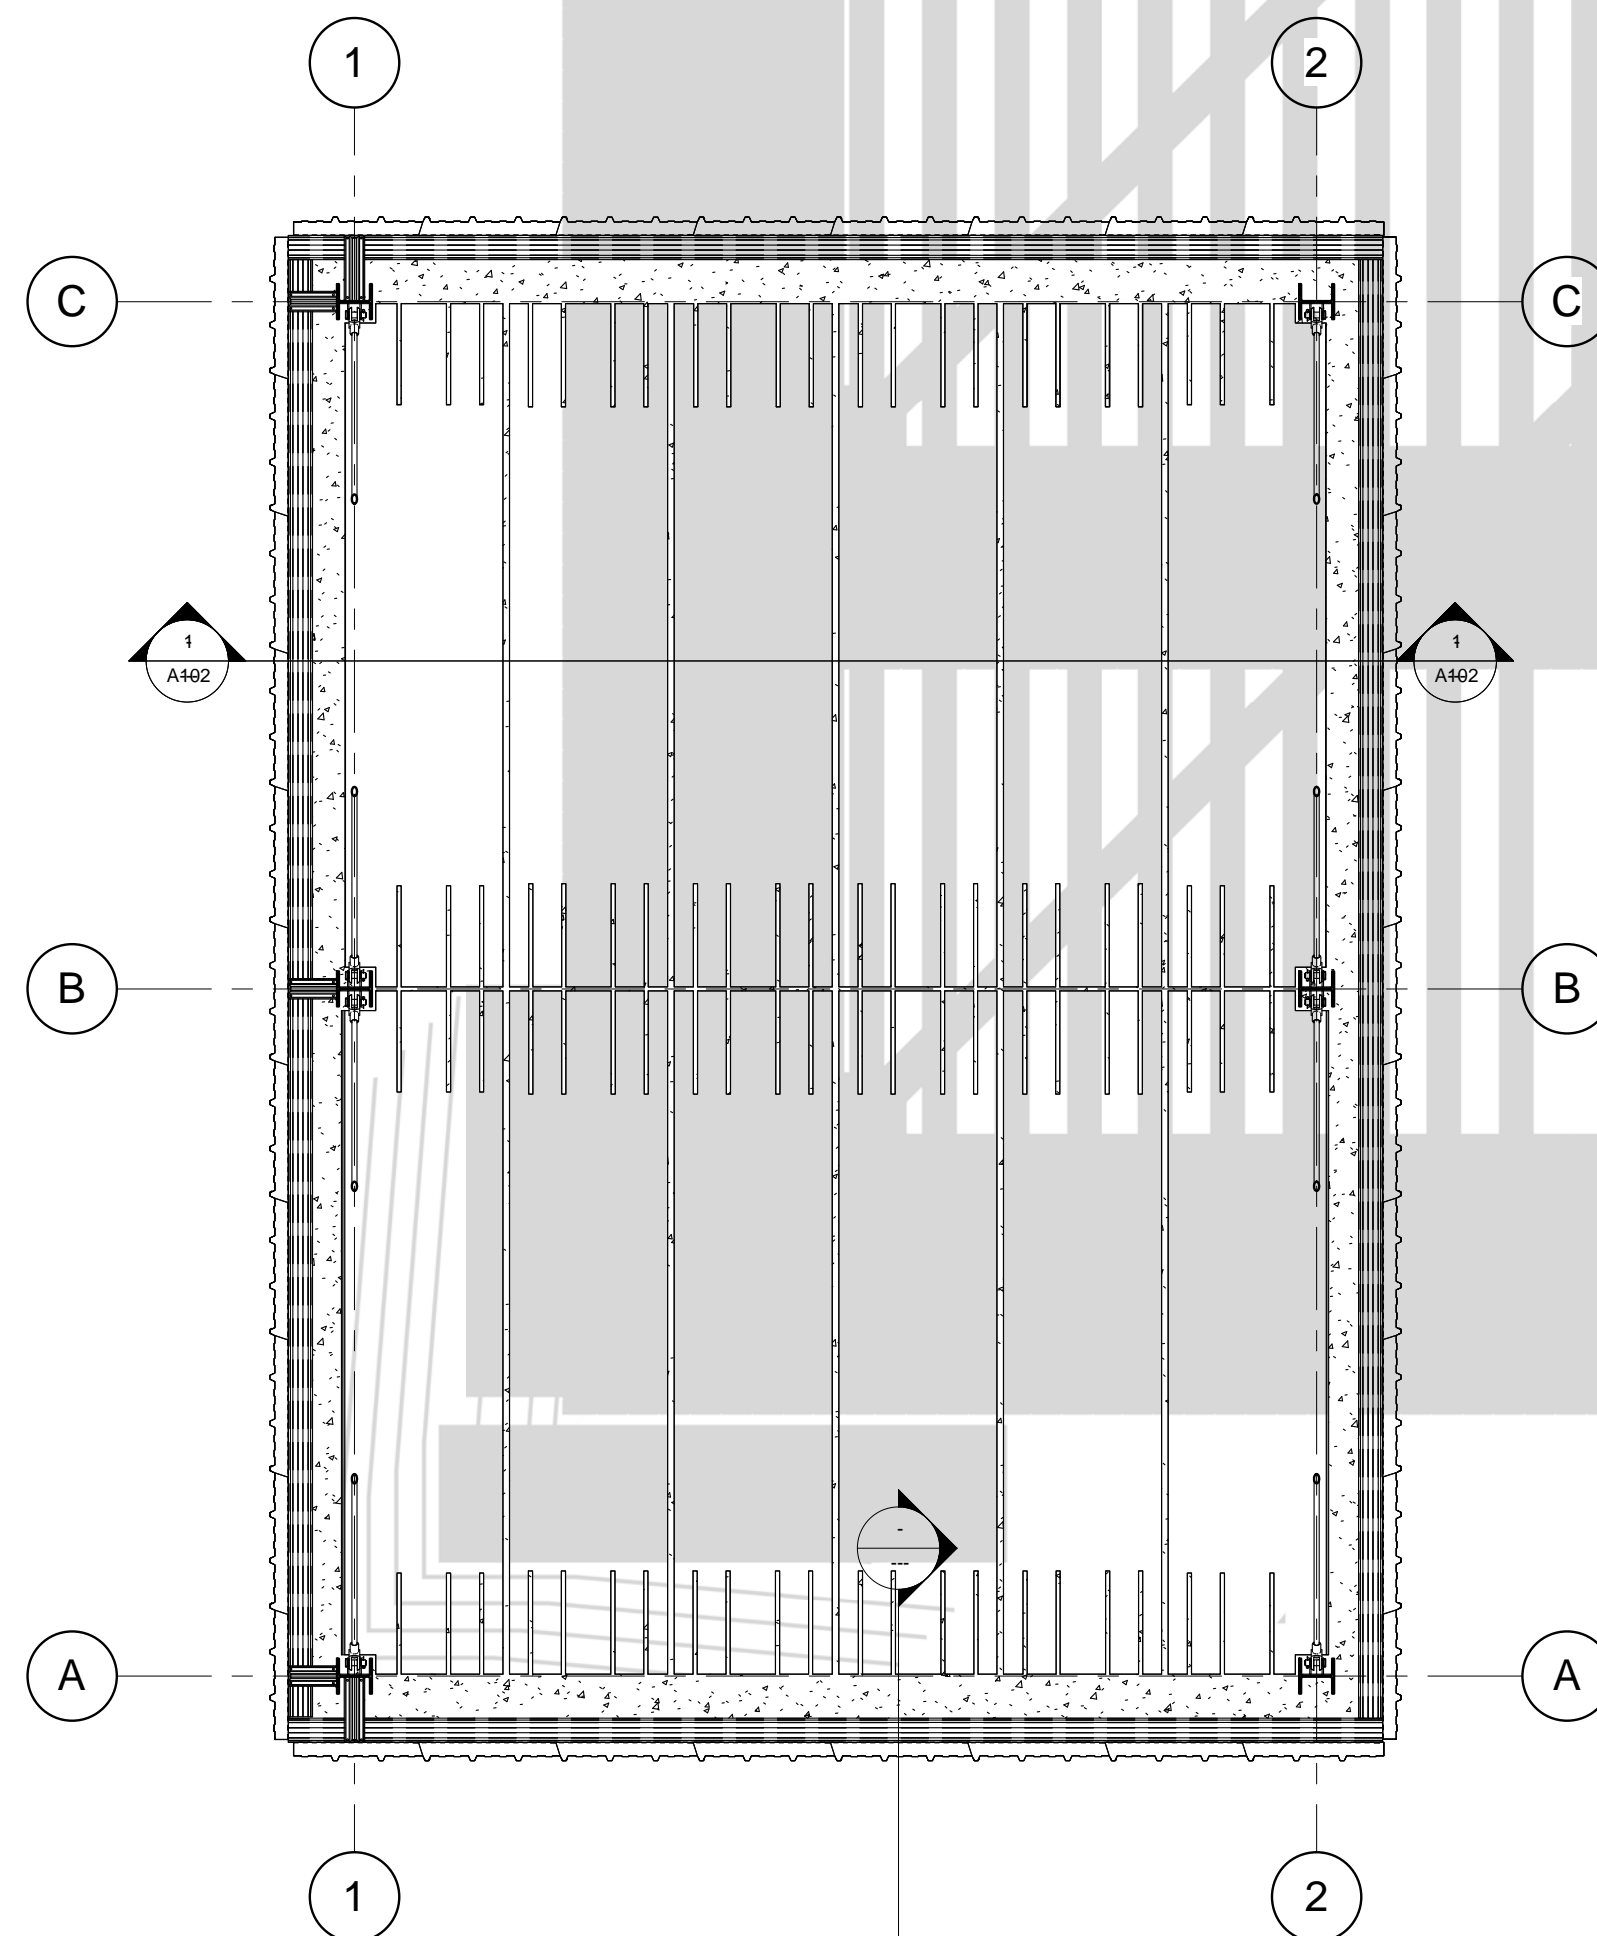

**3 Level 1 - Midfloor**


1:50

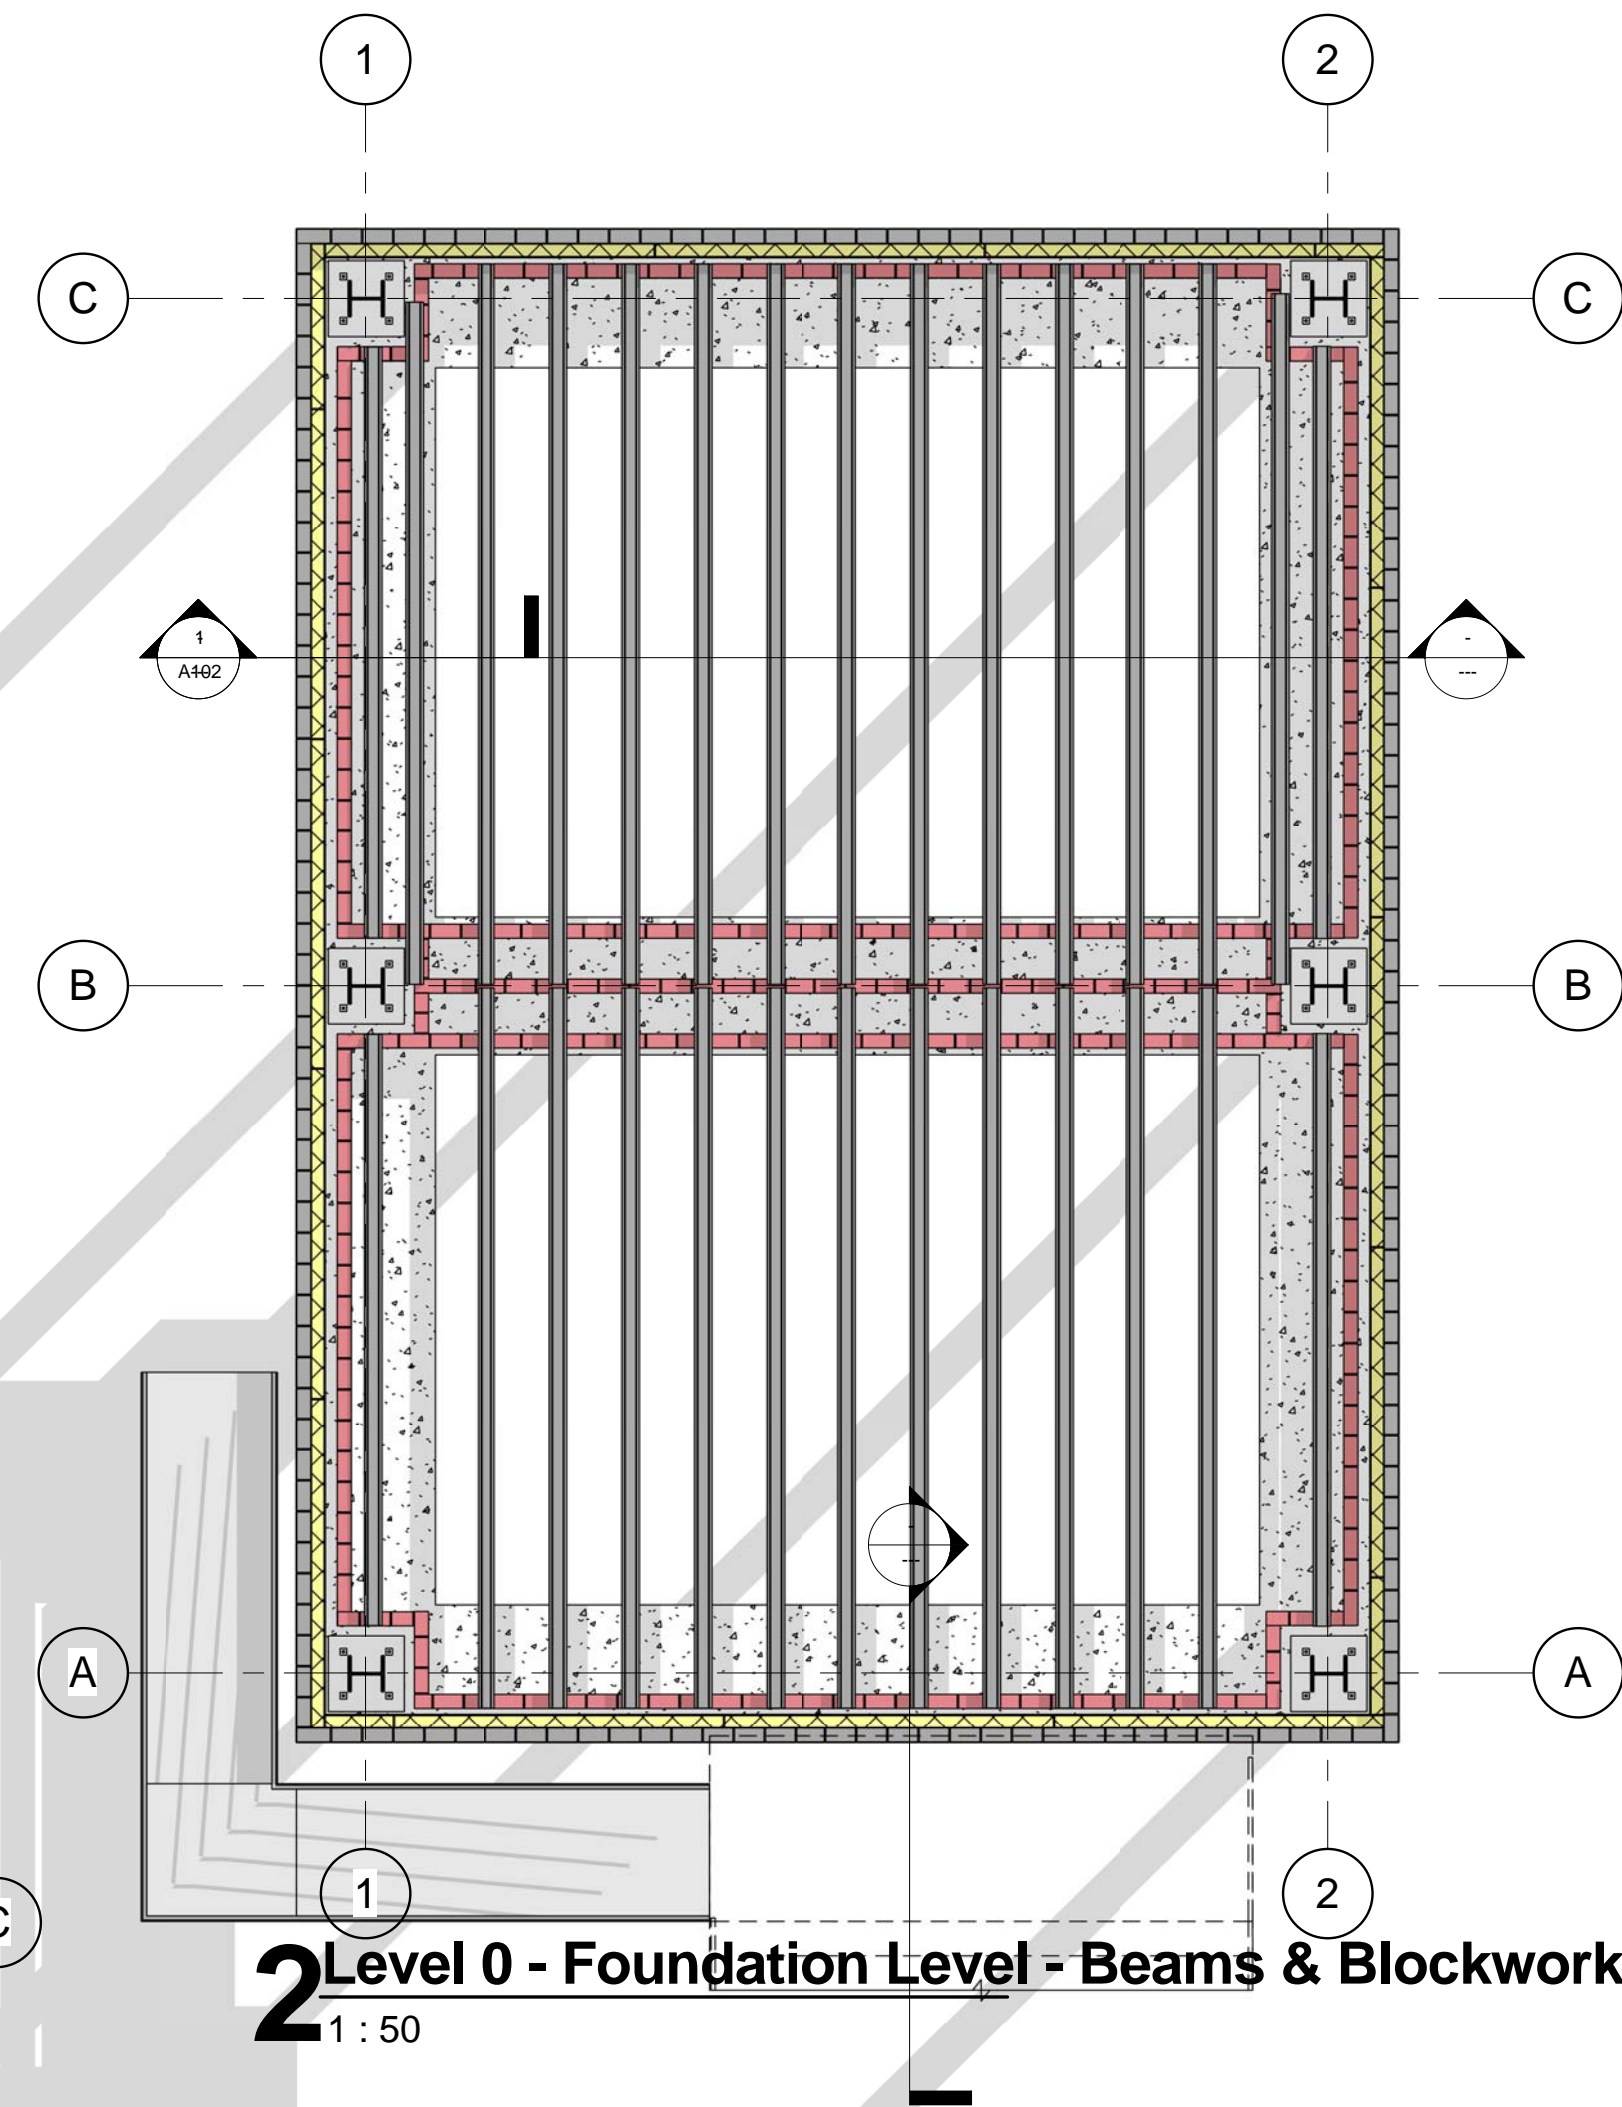


**2 Level 0 - Foundation Level - Beams & Blockwork**

1:50




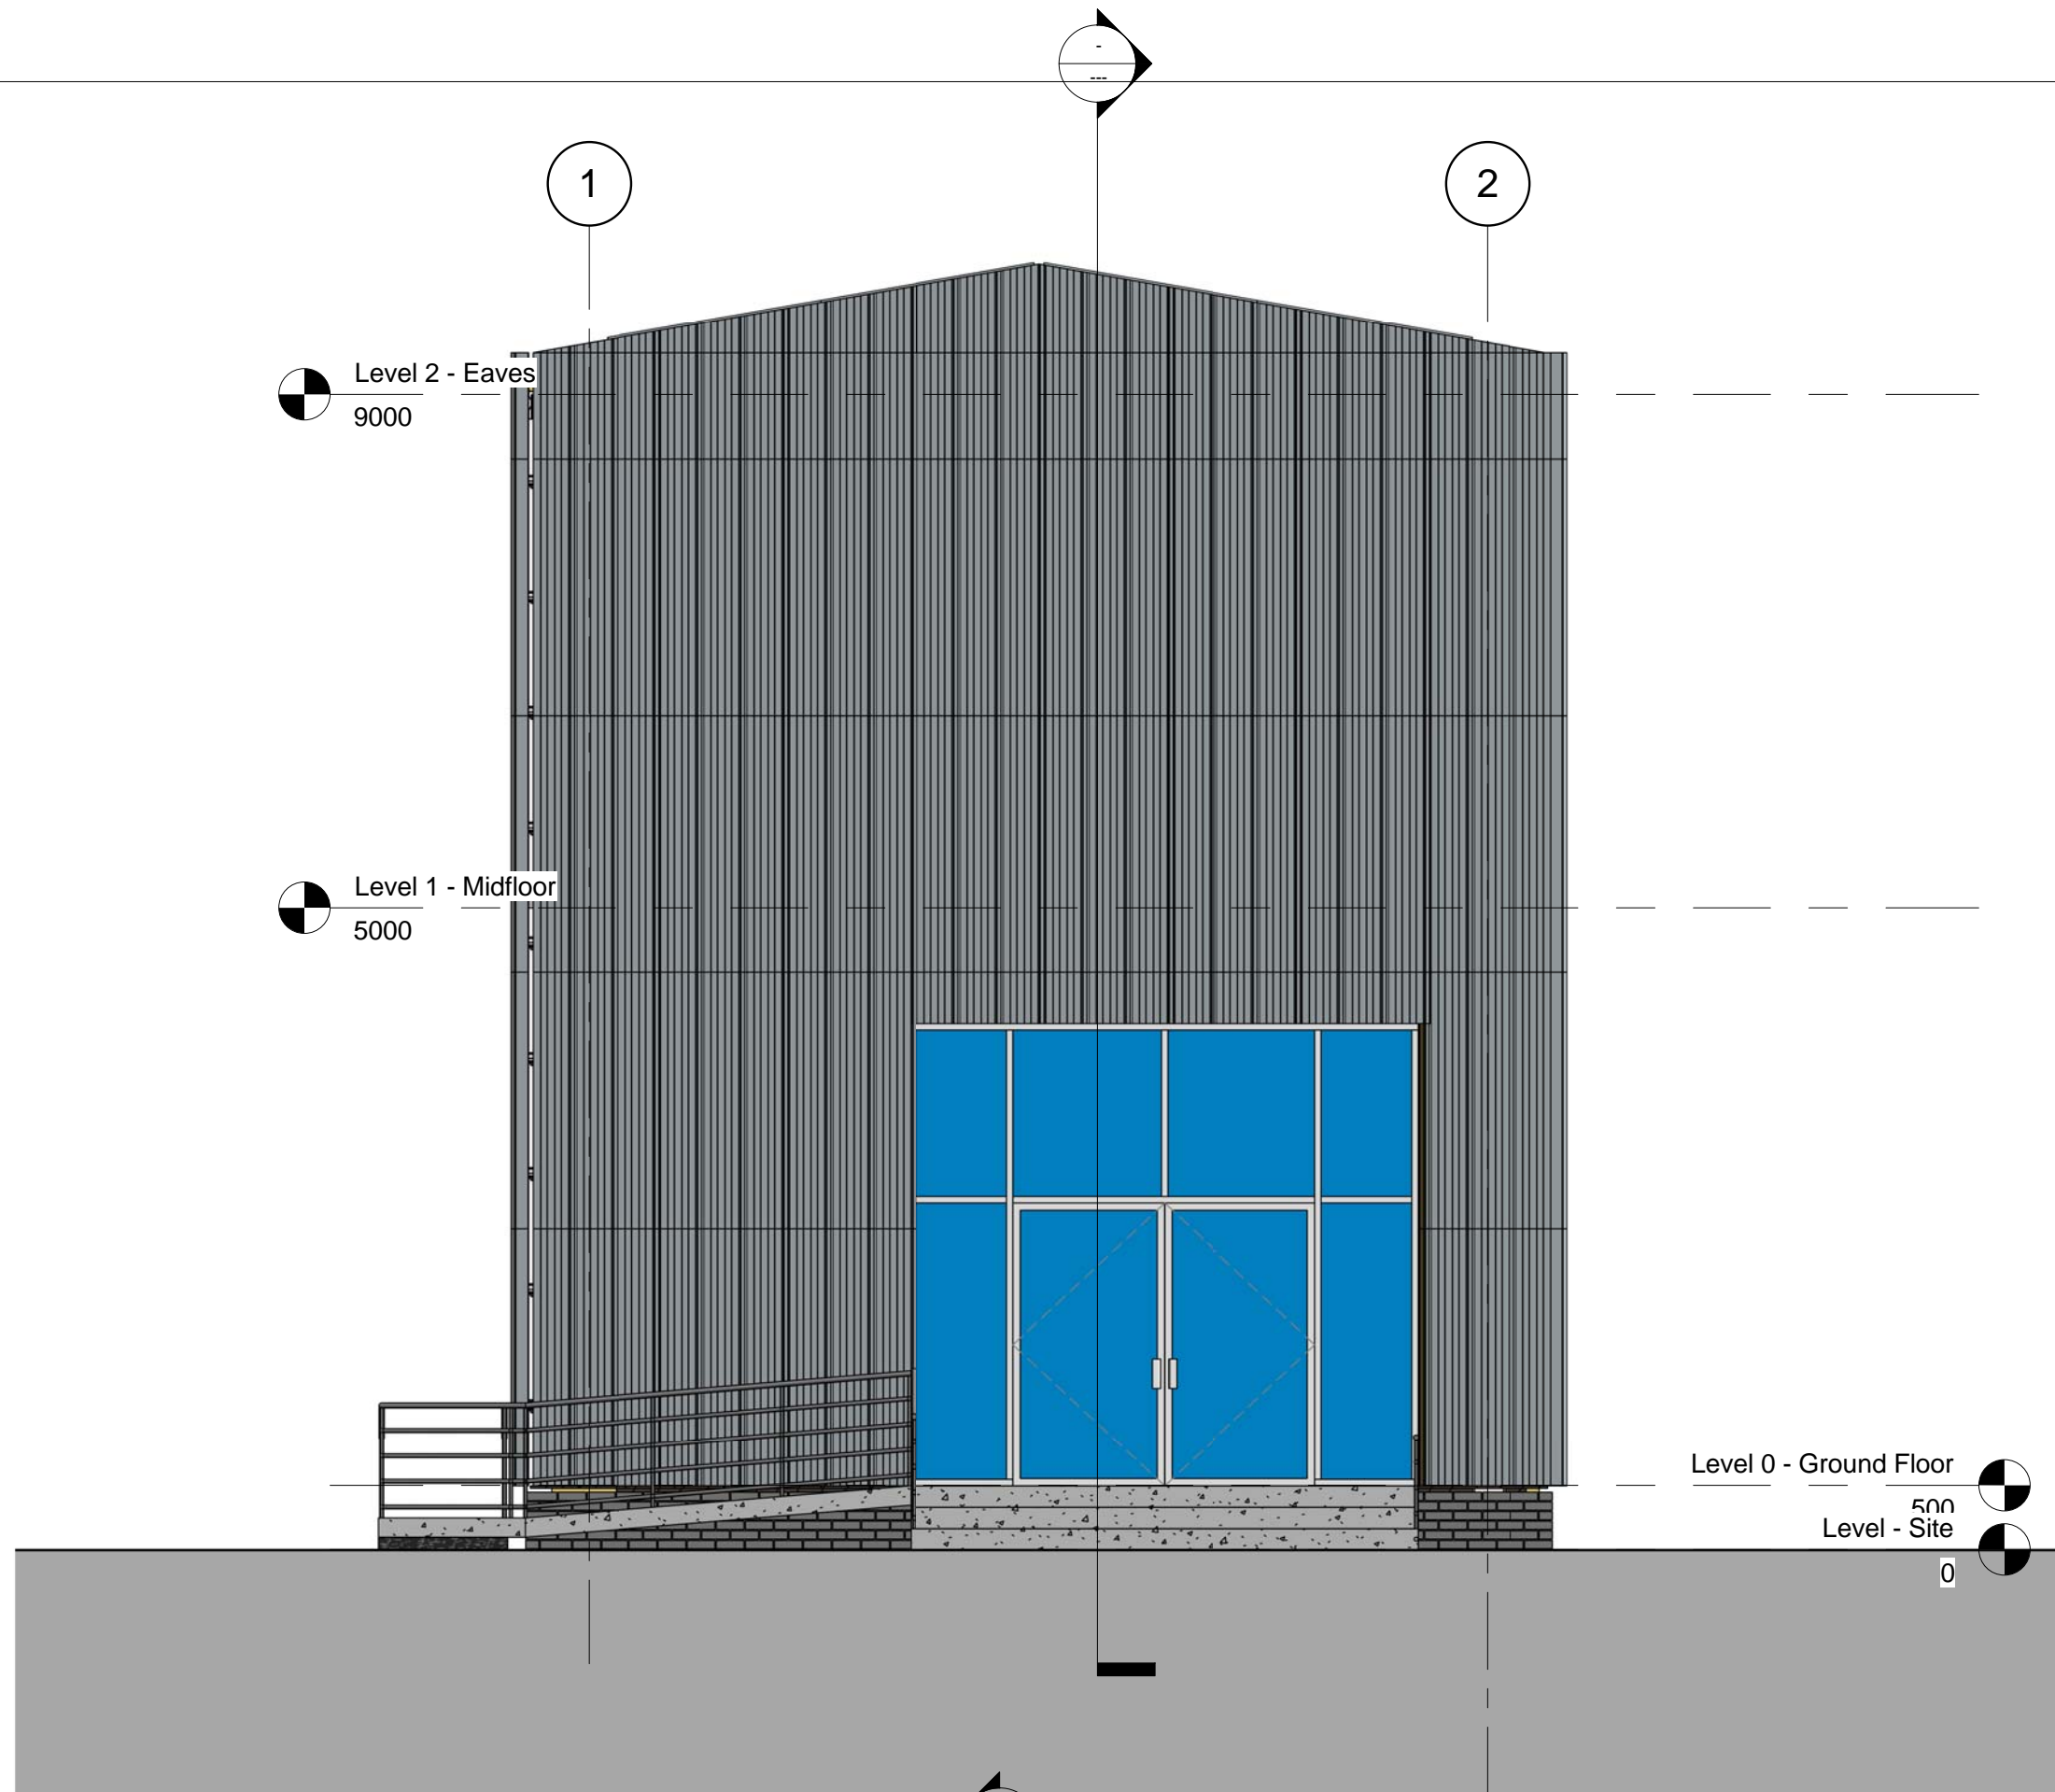


**1 South**  
1 : 50

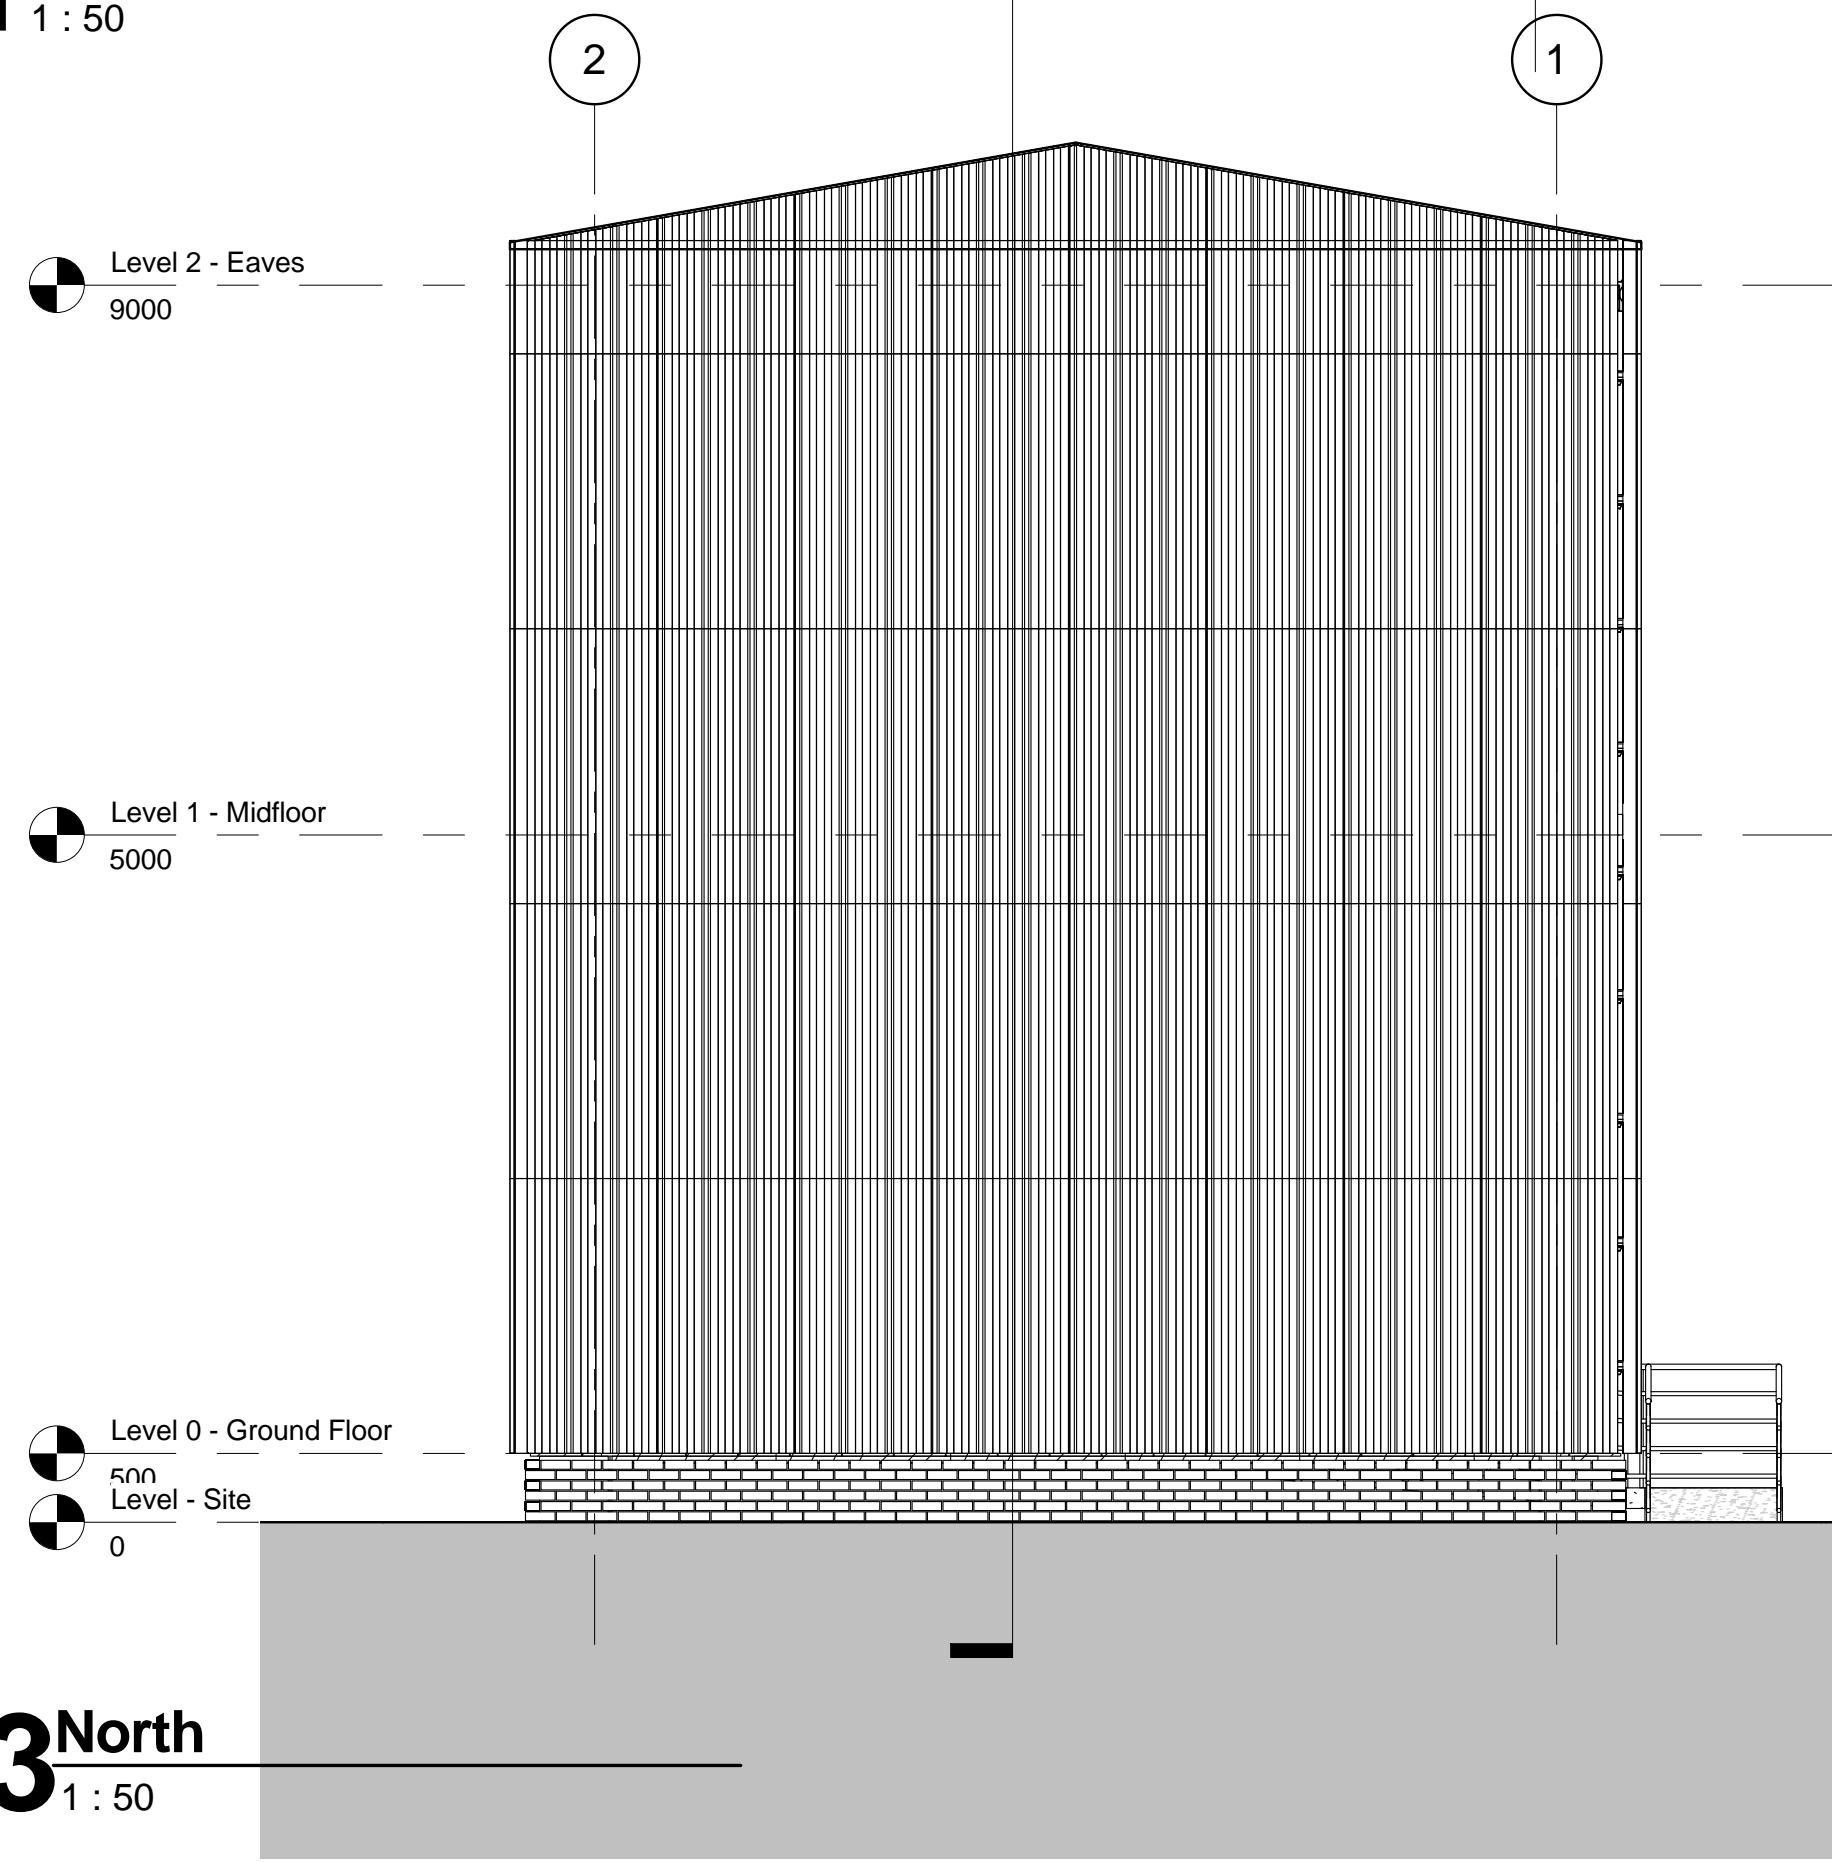


**3 North**  
1 : 50

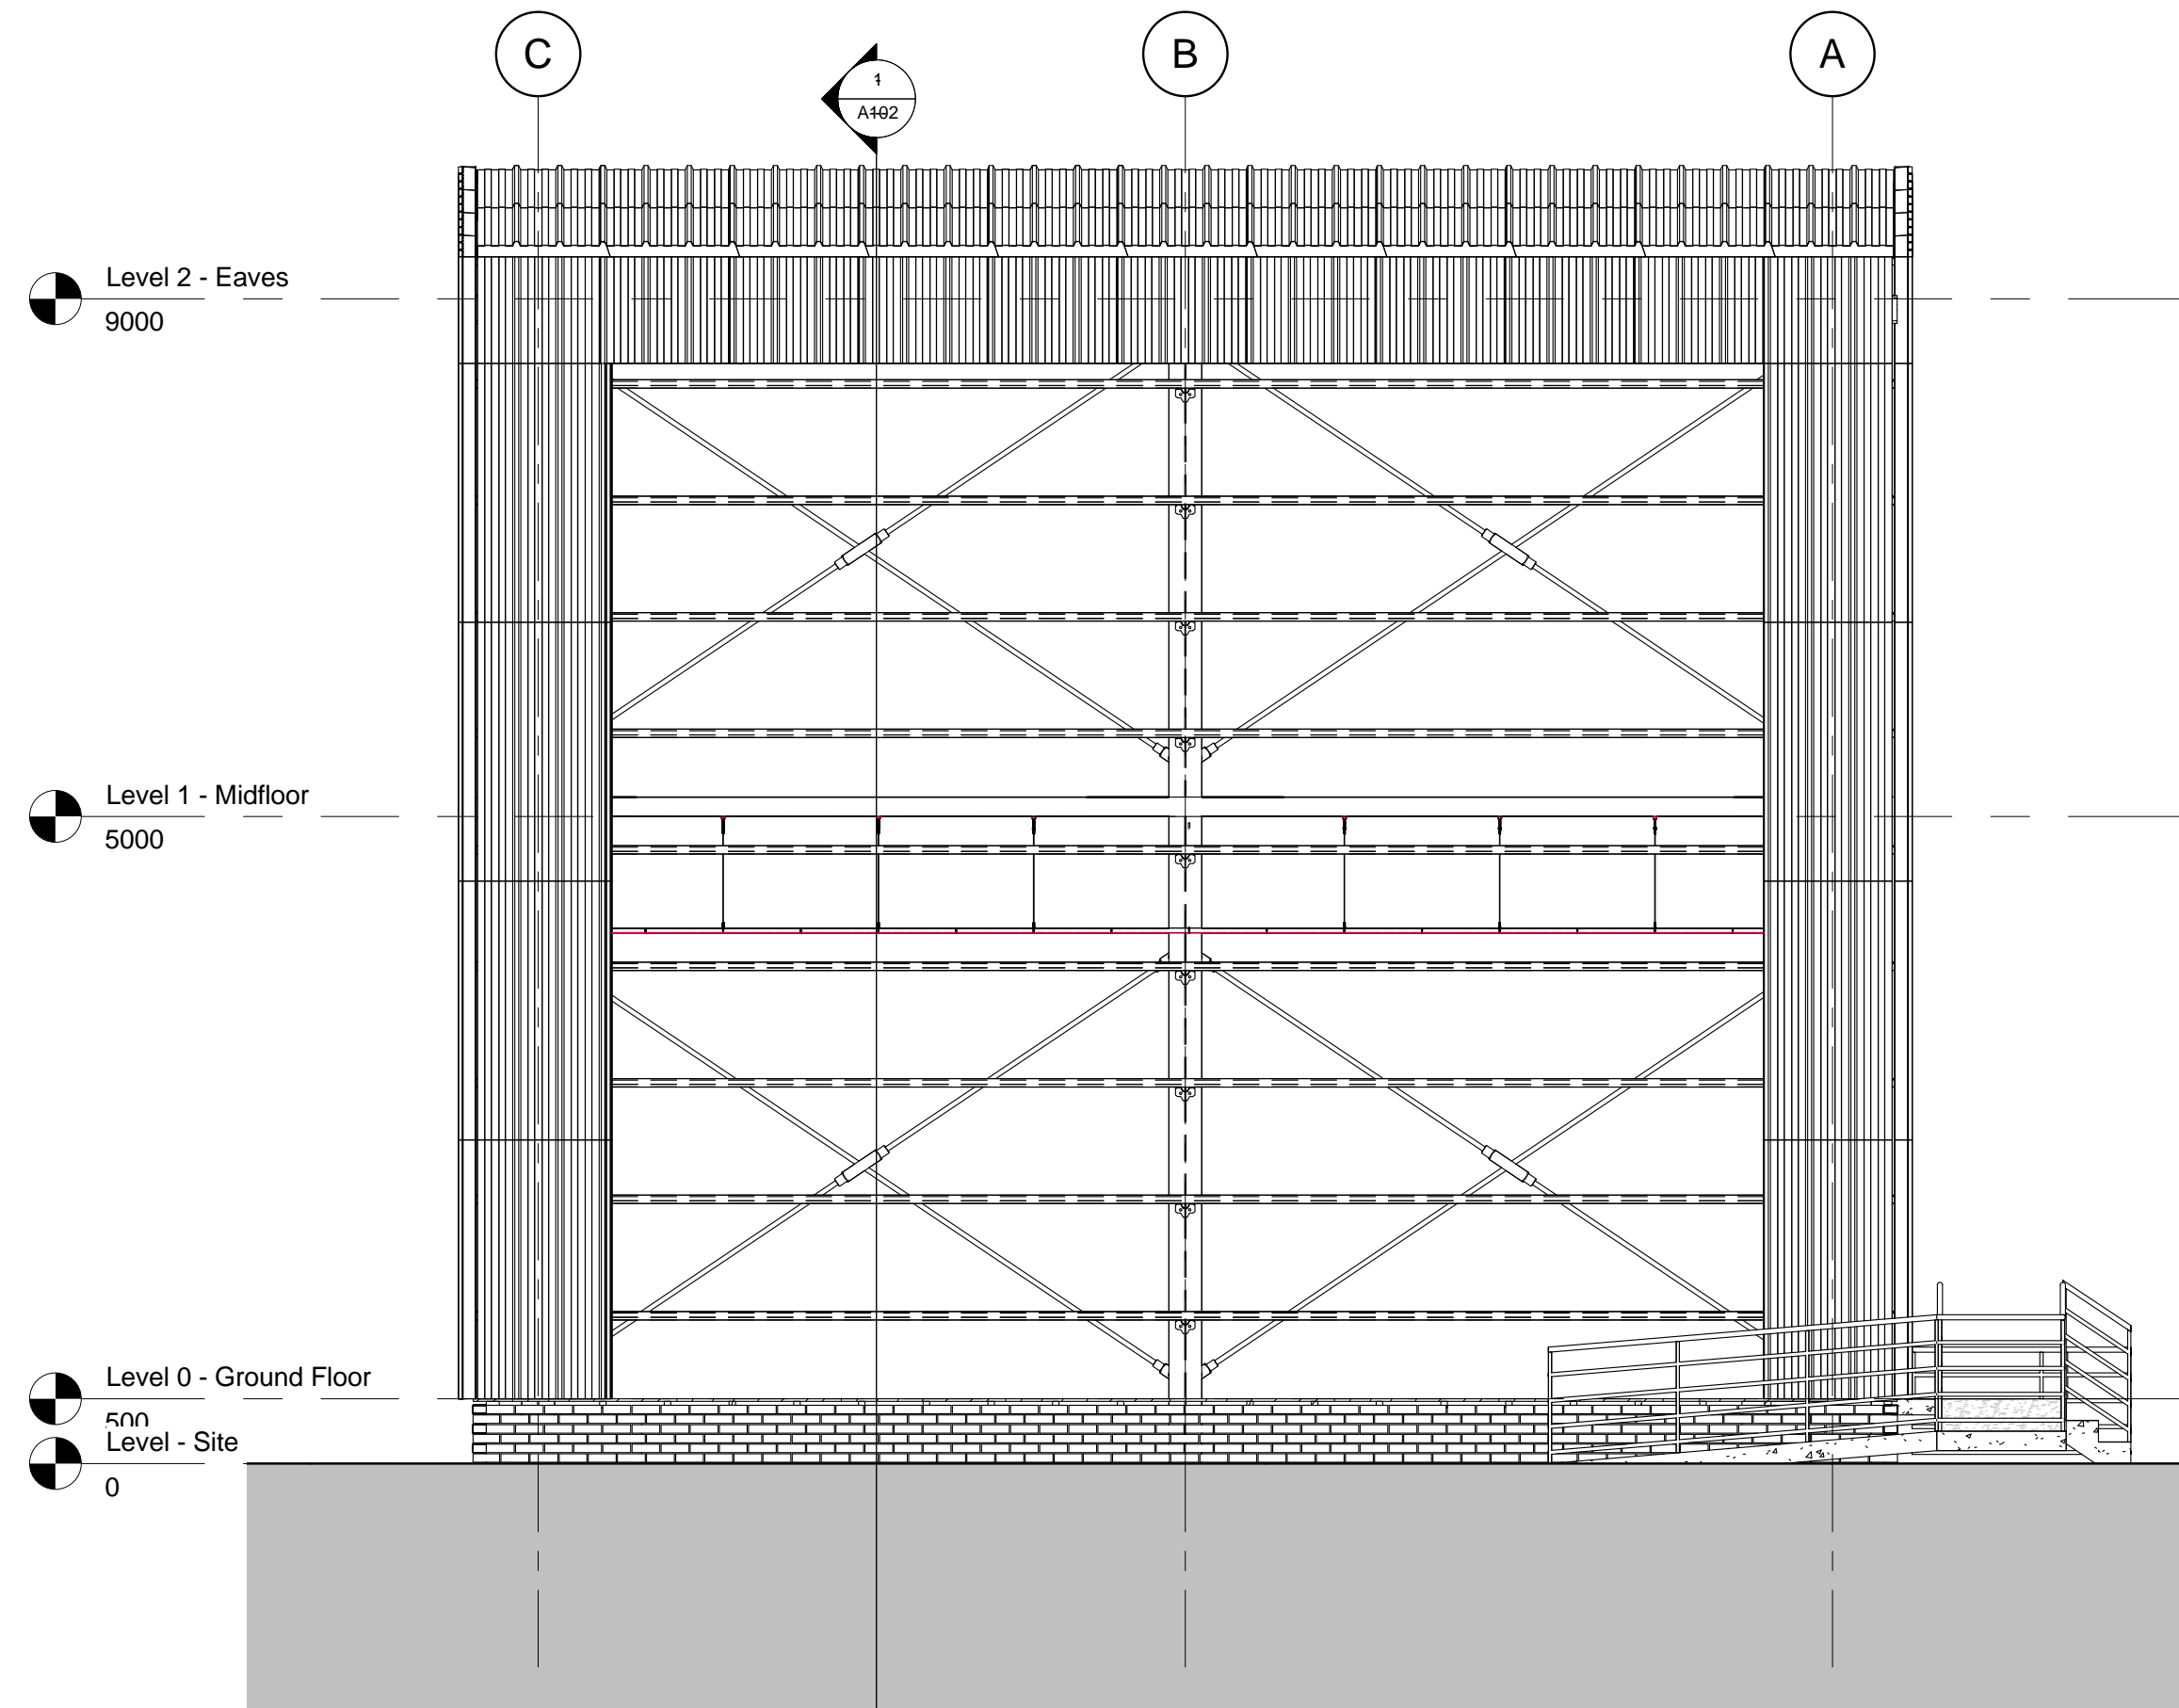

**2 West**  
1 : 50

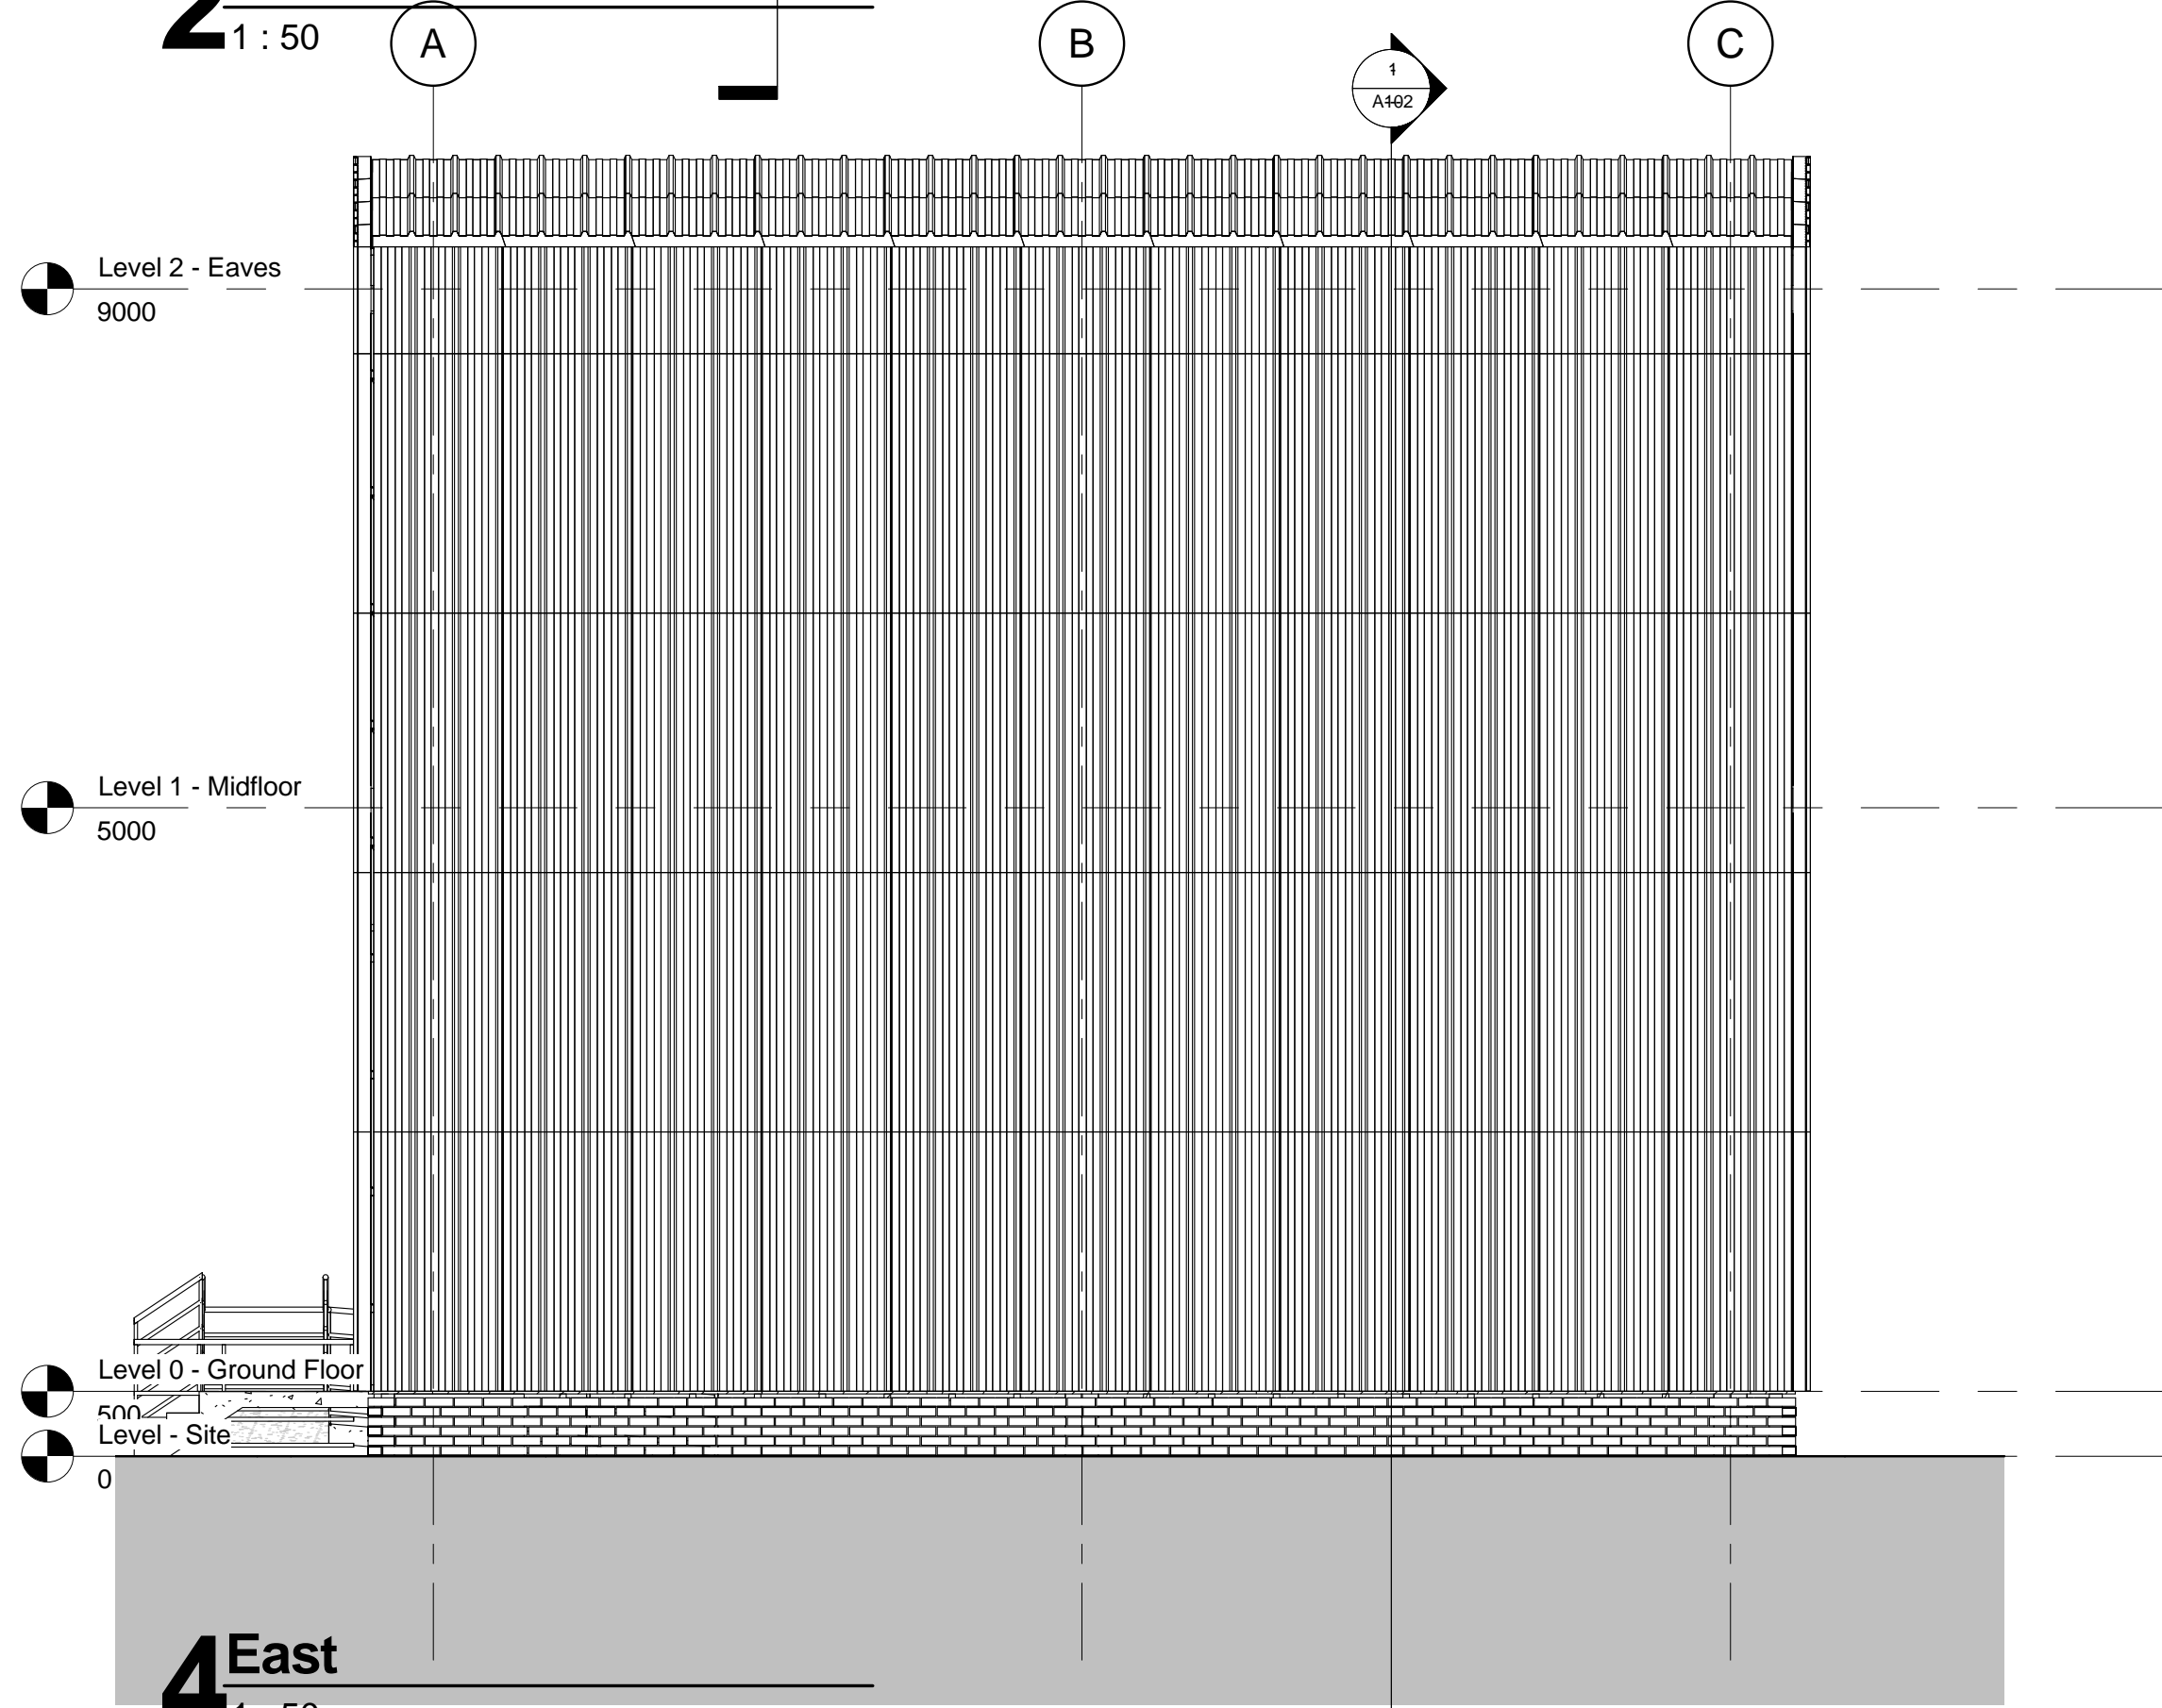

**4 East**  
1 : 50

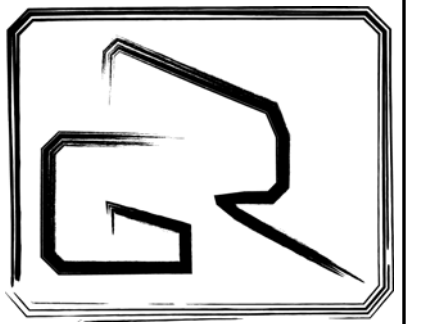

PROJECT  
Commercial  
Building

CLIENT  
Mr. Mike Lee

NOTES

TITLE  
**Elevations**

DRAWN  
Georgi Georgiev

SHEET  
A1

**A101**





*CLIENT*

## NOTES



TIME

DRAWN

SHEET A1

17/10/2014 16:00:08